



111 WEST JACKSON BLVD. STE. 1700
CHICAGO, IL 60604 ©2024

MASSIE CONSTRUCTION COMPANY, HEREBY RESERVE ITS COMMON LAW COPYRIGHT AND OTHER PROPERTY RIGHT IN THESE PLANS, IDEAS AND DESIGNS. THESE IDEAS, DESIGNS AND PLANS ARE NOT TO BE REPRODUCED, CHANGED OR COPIED IN ANY FORM OR MANNER WHATSOEVER, NOR ARE THE TO BE ASSIGNED TO ANY THIRD PARTY, WITHOUT WRITTEN PERMISSION FROM MASSIE CONSTRUCTION COMPANY. WRITTEN DIMENSIONS ON THESE DRAWINGS SHALL HAVE PRECEDENCE OVER SCALE DIMENSIONS. CONTRACTOR SHALL VERIFY AND BE RESPONSIBLE FOR ALL DIMENSIONS AND CONDITIONS OF THE JOB AND MASSIE CONSTRUCTION COMPANY. SHALL BE NOTIFIED IN WRITING OF ANY VARIATIONS FROM THE DIMENSION, CONDITIONS AND SPECIFICATIONS SHOWN BY THESE DRAWINGS. ALL CONSTRUCTION SHALL BE IN ACCORDANCE WITH ALL STATE AND LOCAL CODES.

COPYRIGHT NOTICE: MASSIE ©2024
PROJECT START: 2024.12.04

CHRIST THE KING PRESBYTERIAN CHURCH

4321 AMMENDALE RD,
BELTSVILLE, MD 20705

DATE ISSUED: 2024/12/04
PROJECT NO.: 24-0082

REVISION DATE ISSUED:

NOTES:


DESIGN PROFESSIONAL SEAL
STATE OF MARYLAND

ARCHITECTURAL SITE PLAN

SCALE: AS NOTED

AS-100

DRAWN BY: AK
CHECKED BY: LG

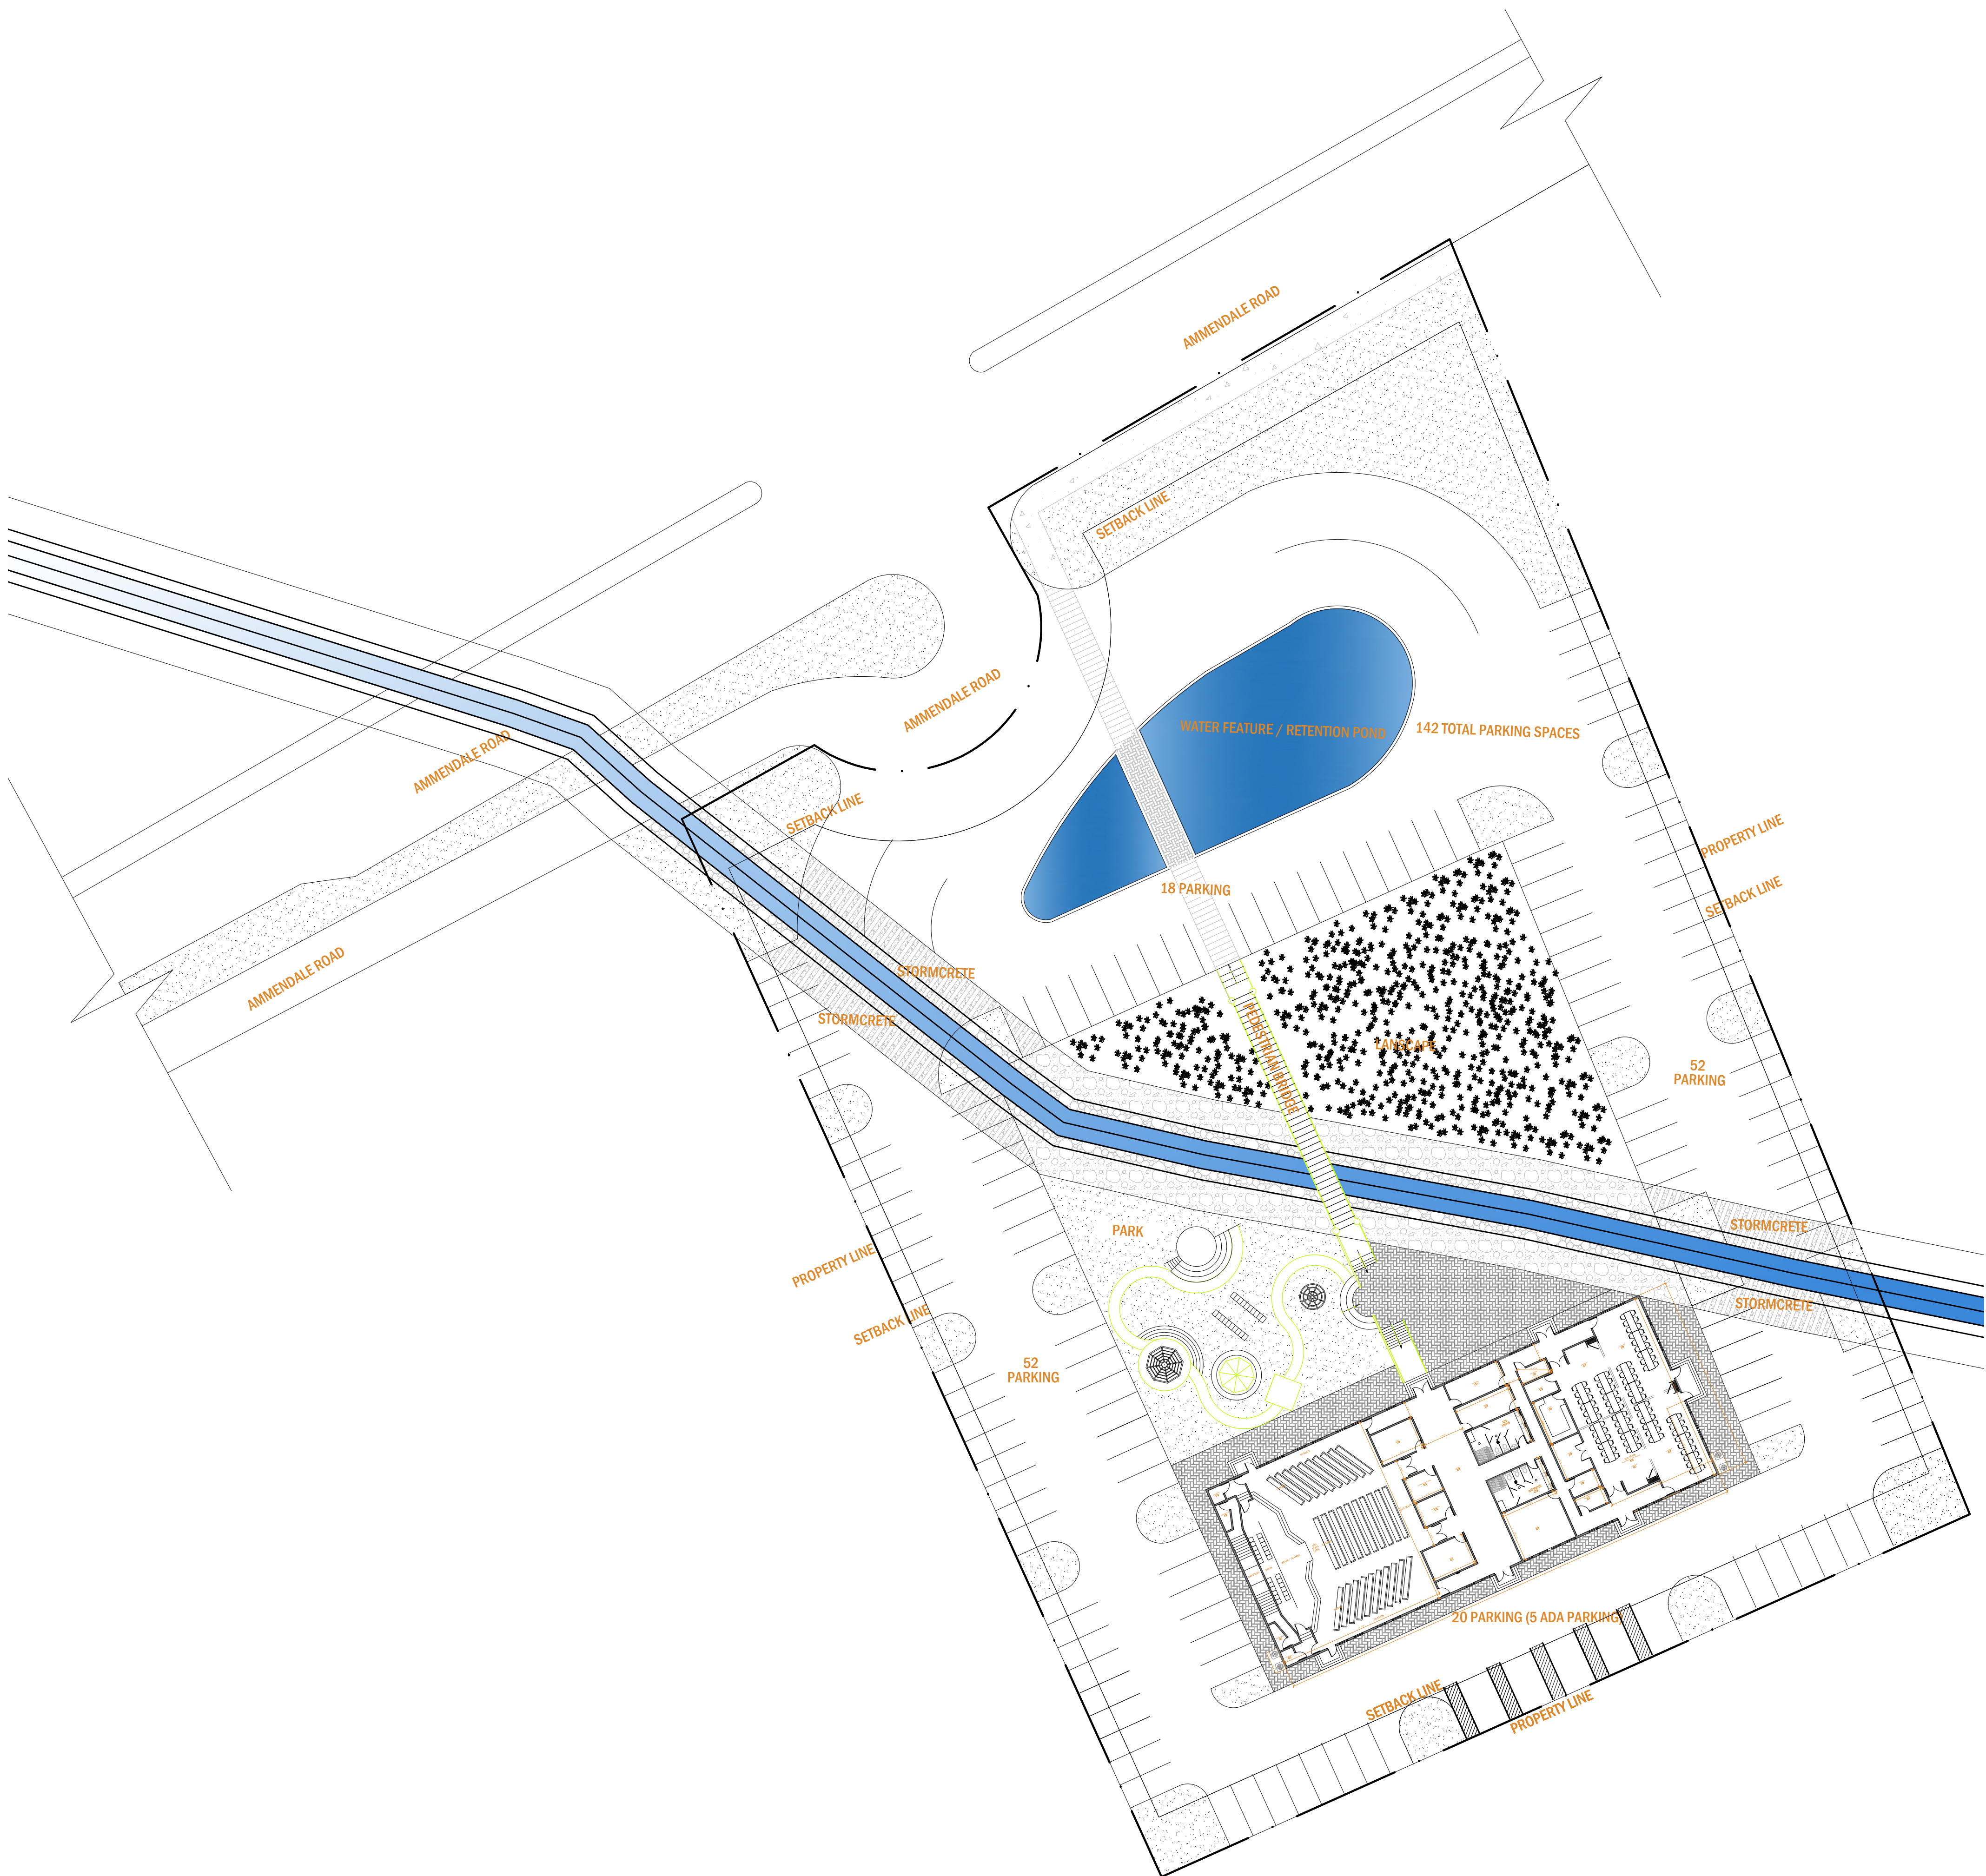

SITE NOTES		
1. SITE PLAN IS FOR DESIGN PURPOSES ONLY. REFER TO SIGN AND SEAL SURVEY FOR PROPOSED STRUCTURE LOCATION.		
2. DO NOT SCALE DRAWINGS. ANY DISCREPANCIES SHALL BE BROUGHT TO THE ARCHITECTS ATTENTION.		
3. CONTRACTOR TO REVIEW DRAWINGS IN ITS ENTIRETY. ANY DISCREPANCIES SHALL BE BROUGHT TO THE ARCHITECTS ATTENTION.		
4. OSHA REQUIREMENTS SHALL BE FOLLOWED AT ALL TIMES. CERTIFIED HARD HATS SHALL BE WORN WHILE ON SITE.		
5. VERIFY SITE CONDITIONS PRIOR TO COMMENCEMENT OF WORK.		
6. VERIFY ALL UTILITY LOCATIONS. MARK WITH IDENTIFIABLE FLUORESCENT PAINT PRIOR TO CONSTRUCTION.		
7. DISCONNECT ANY UNNECESSARY SERVICES PRIOR TO CONSTRUCTION. CAP ANY UNUSED SERVICES BELOW GRADE.		
8. ALL DEBRIS SHALL BE DISCARDED IN ASSIGNED LOCATION/ S I.E. DUMPSTER.		
PARKING DATA		
	EXISTING	PROPOSED
# OF REGULAR PARKING SPOTS	N/A	137
# OF HANDICAP PARKING SPOTS	N/A	5
TOTAL	N/A	142
FINAL FIXTURES TO BE APPROVED BY OWNER & INTERIOR DESIGNER. ADA FIXTURES TO REMAIN ADA COMPLIANT. REFER TO ARCHITECTURAL DRAWINGS FOR ADDITIONAL FIXTURES TO BE ADA COMPLIANT		

OPTION 1 ARCHITECTURAL SITE PLAN

SCALE: 1/16" = 1'-0"

